


1F PLAN

0 1000 5000


- 1 GARAGE
- 2 NOKISHITA
- 3 GALLERY A
- 4 GALLERY B
- 5 ATELIER
- 6 TOILET
- 7 GARDEN
- 8 LIVING
- 9 BEDROOM
- 10 DRESSING
- 11 BATHROOM

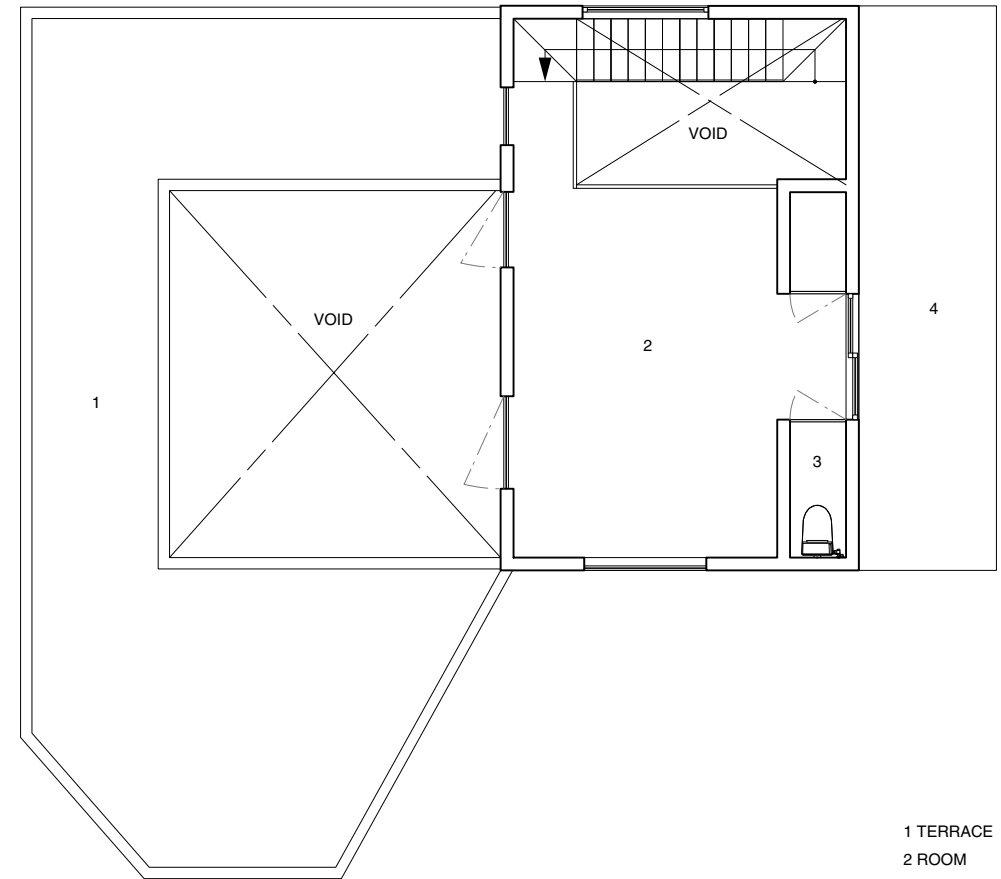


2F PLAN

0 1000 5000

- 1 TERRACE
- 2 ROOM
- 3 TOILET
- 4 TERRACE

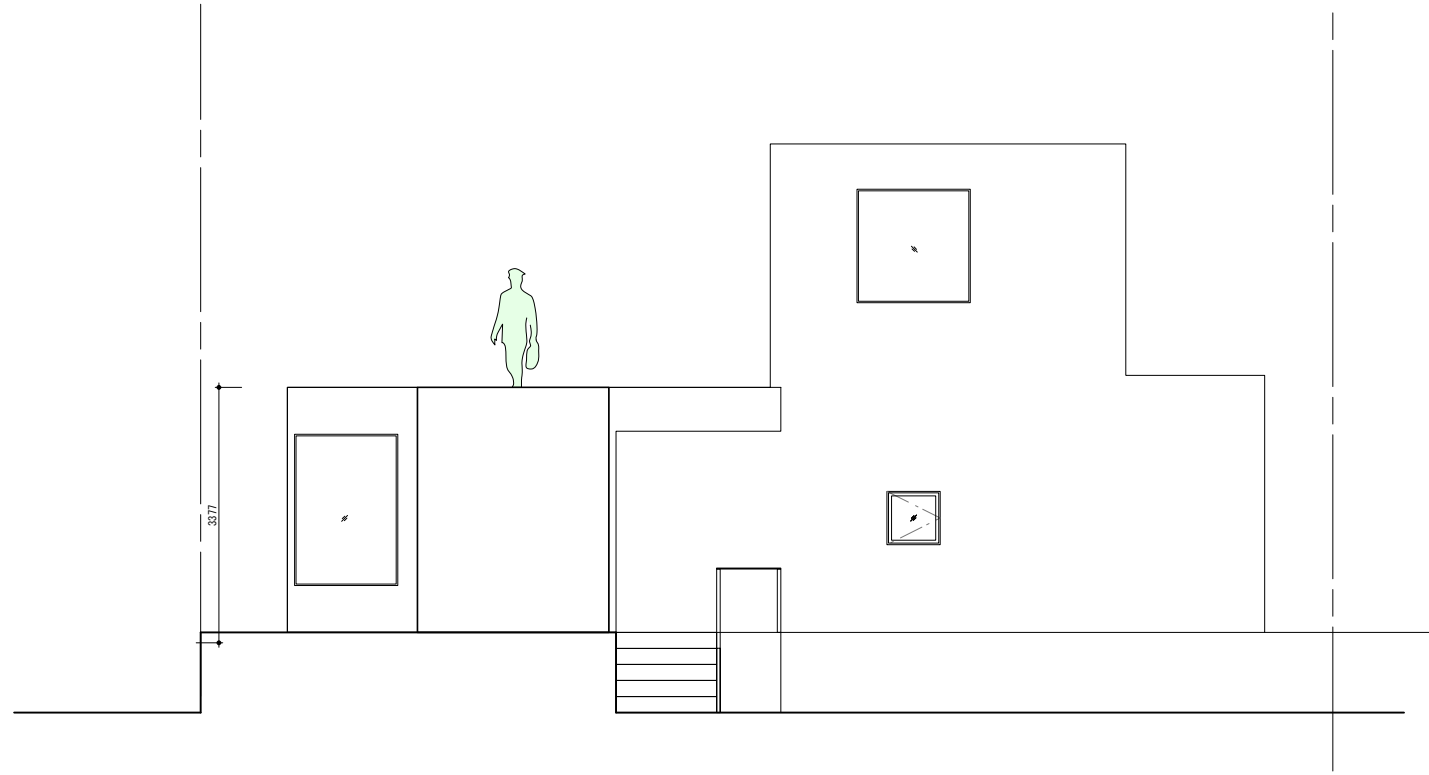

EAST ELEVATION

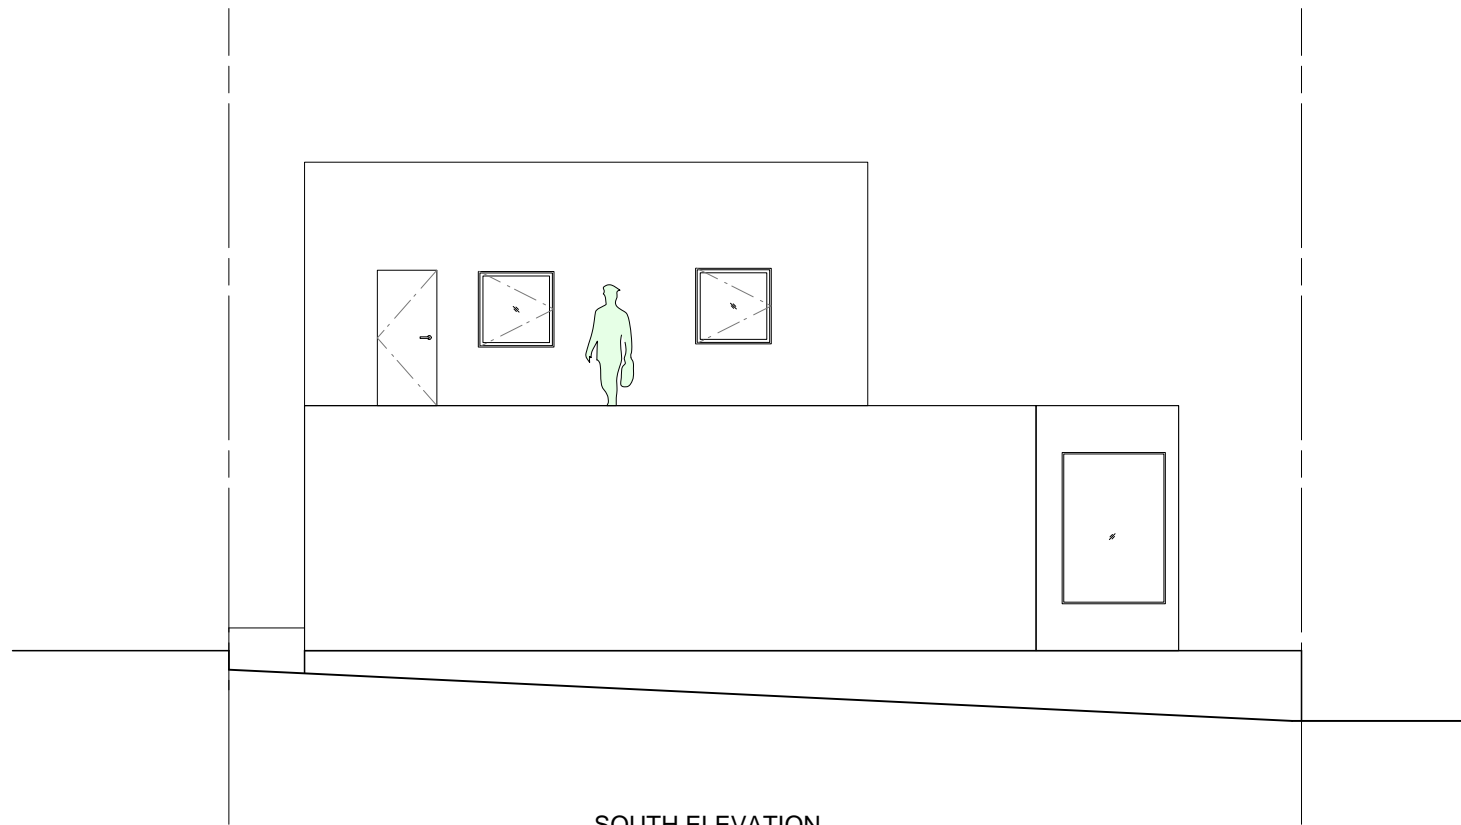

SOUTH ELEVATION