


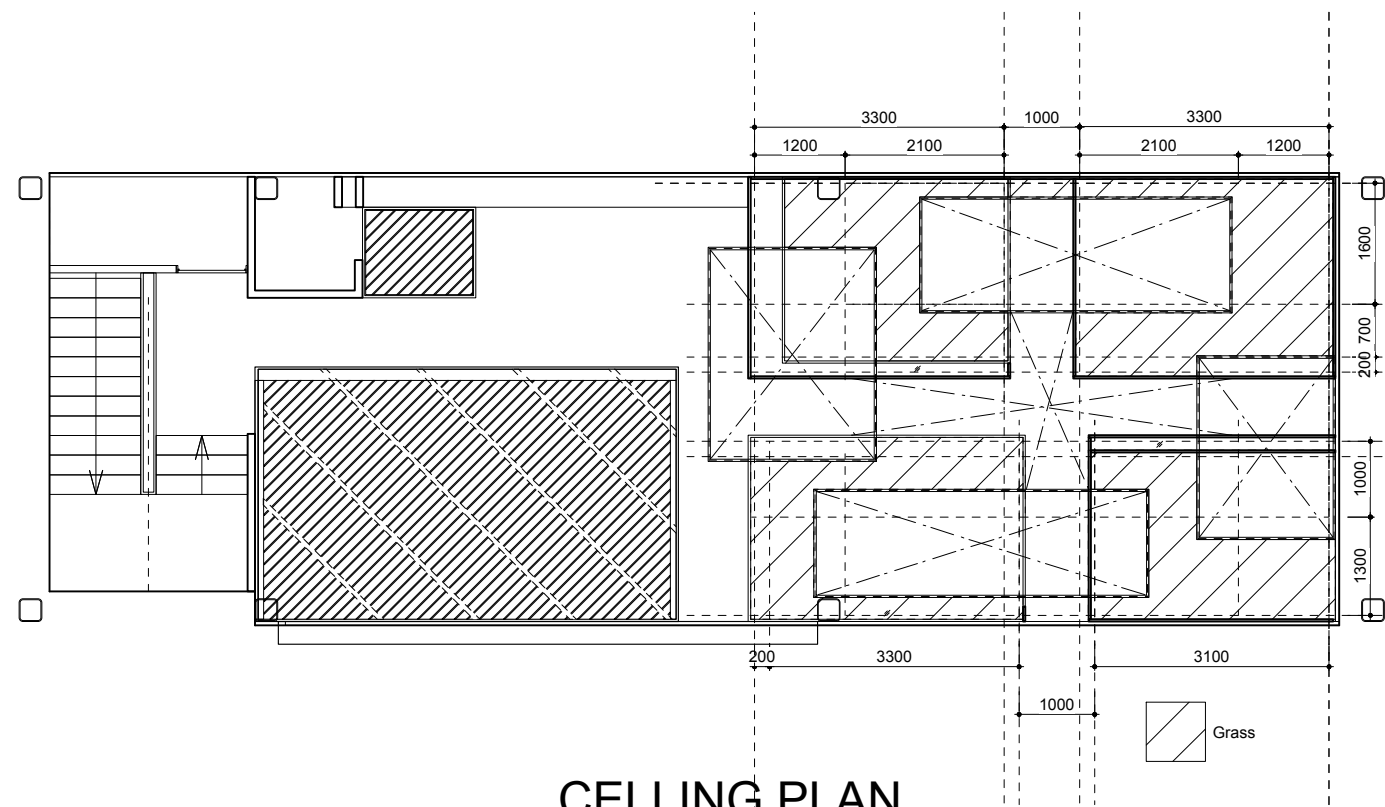
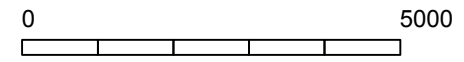


PLAN



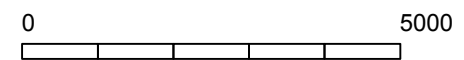


CELLING PLAN

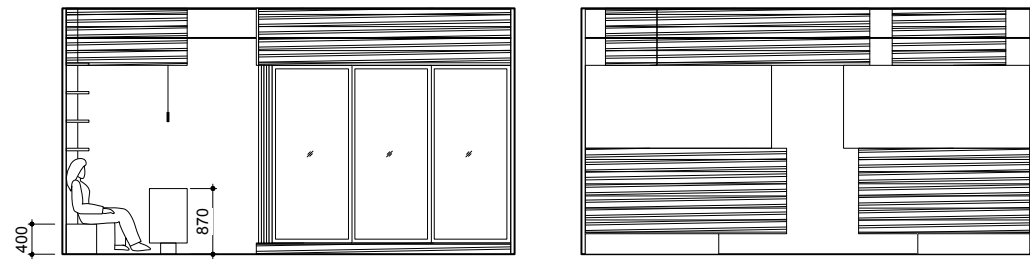


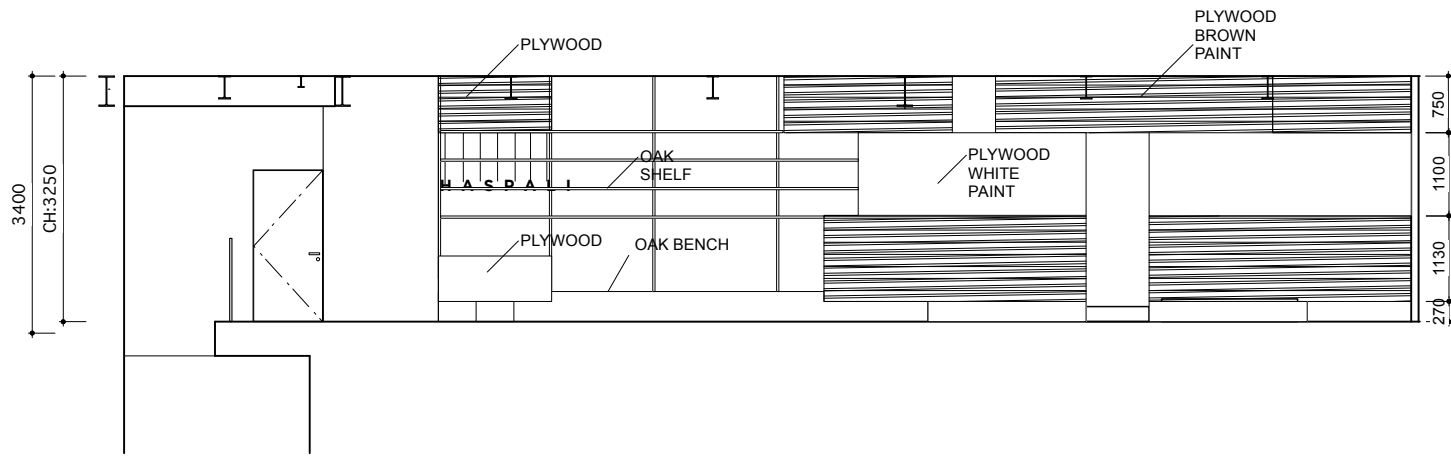

ELEVATION

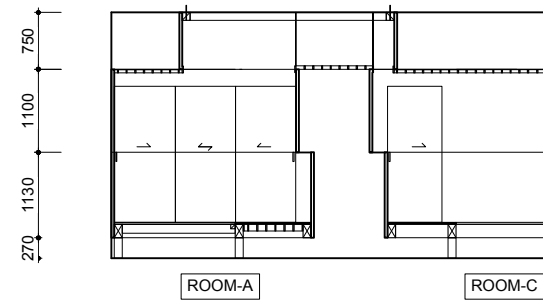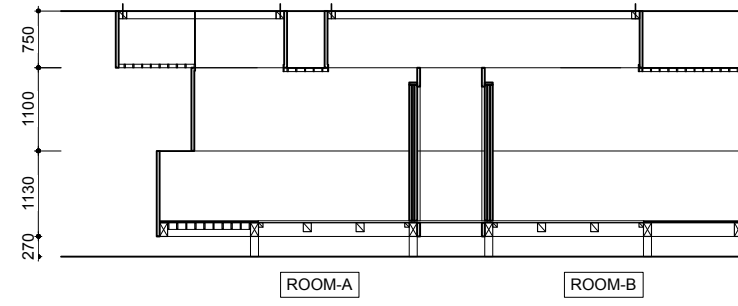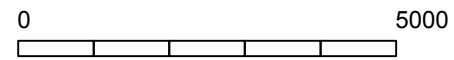

SECTION

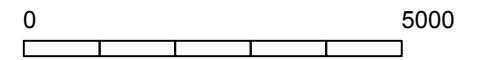

ROOM JOINT DETAIL

